


THIS PLAN IS FOR INFORMATION ONLY AND MUST NOT BE SCALED FROM. ALL DIMENSIONS AND DETAILS ARE FOR GUIDANCE ONLY, AND CONTRACTORS ARE ADVISED TO CHECK ON SITE TO ESTABLISH DEFINITIVE MEASUREMENTS AND ANY CLADDING OR SPECIFIC DATA. HARROGATE CONVENTION CENTRE WILL NOT BE LIABLE FOR ANY LOSS FROM RELIANCE ON THIS PLAN.

KEY / NOTES

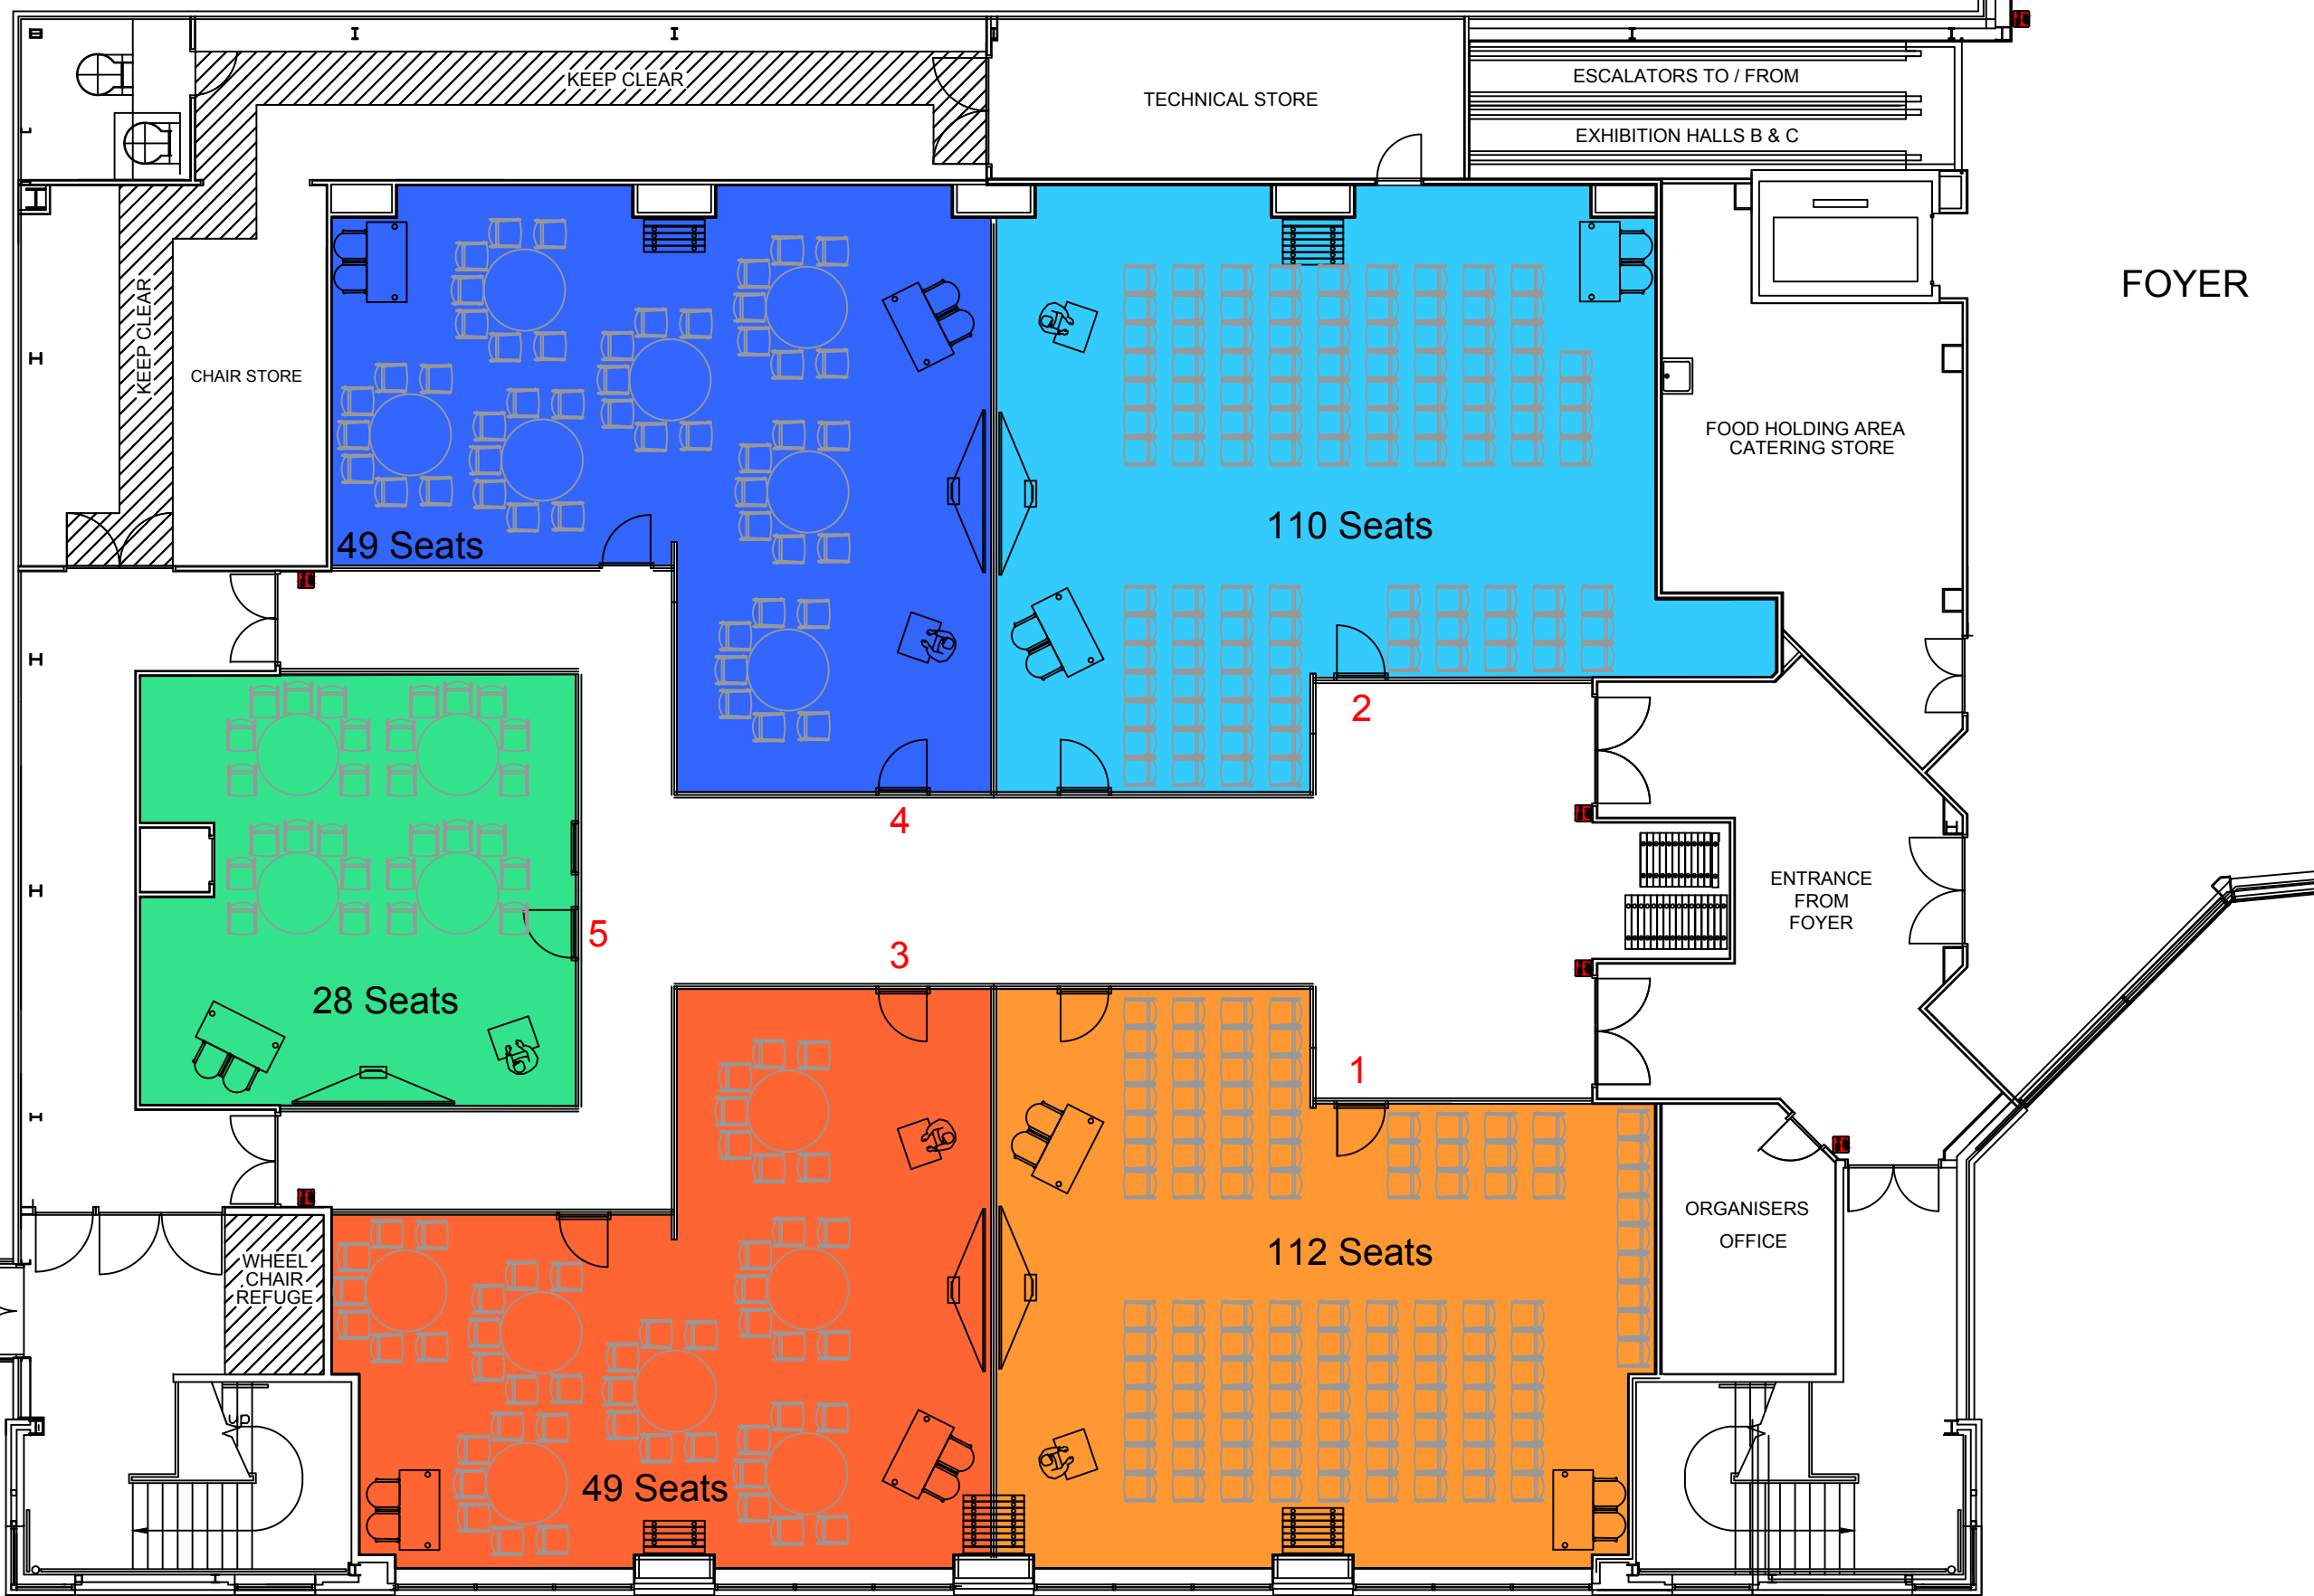

FOYER

FOOD HOLDING AREA
CATERING STORE

ENTRANCE
FROM
FOYER

ORGANISERS
OFFICE

TECHNICAL STORE

ESCALATORS TO / FROM

EXHIBITION HALLS B & C

CHAIR STORE

KEEP CLEAR

KEEP CLEAR

WHEEL
CHAIR
REFUGE

49 Seats

110 Seats

28 Seats

112 Seats

49 Seats

2

4

3

1

DRAWING TITLE

Praxis April 2019
Queens Suite

ISSUE

1.01

DATE

04/06/2019

DRAWN BY

HARROGATE CONVENTION
CENTRE
Tel: 01423 500500

NOT TO SCALE